




FLANK ELEVATION

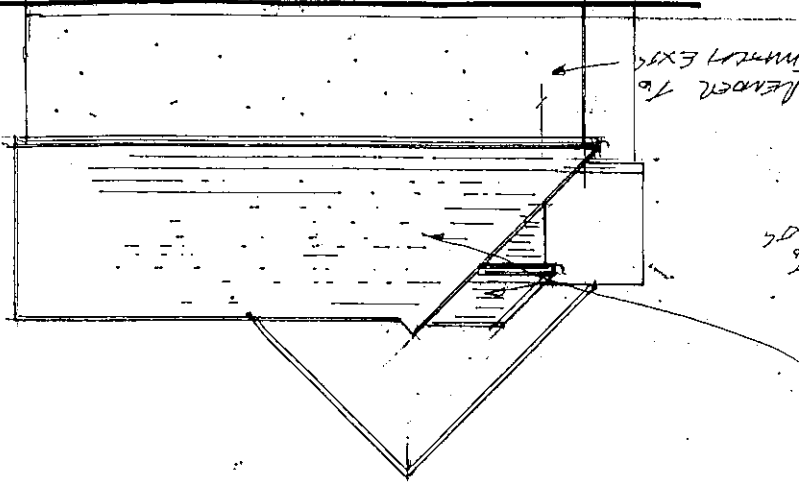

FRONT ELEVATION

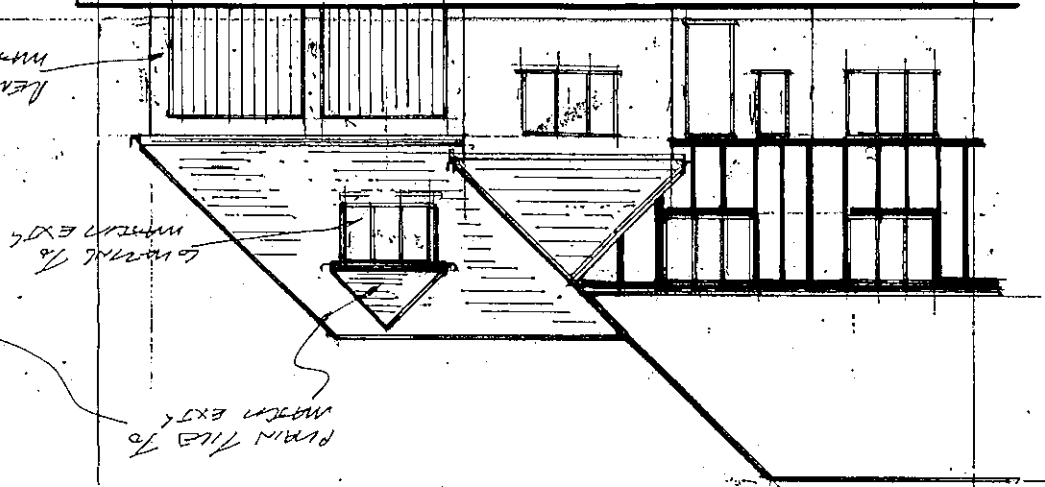


REAR ELEVATION

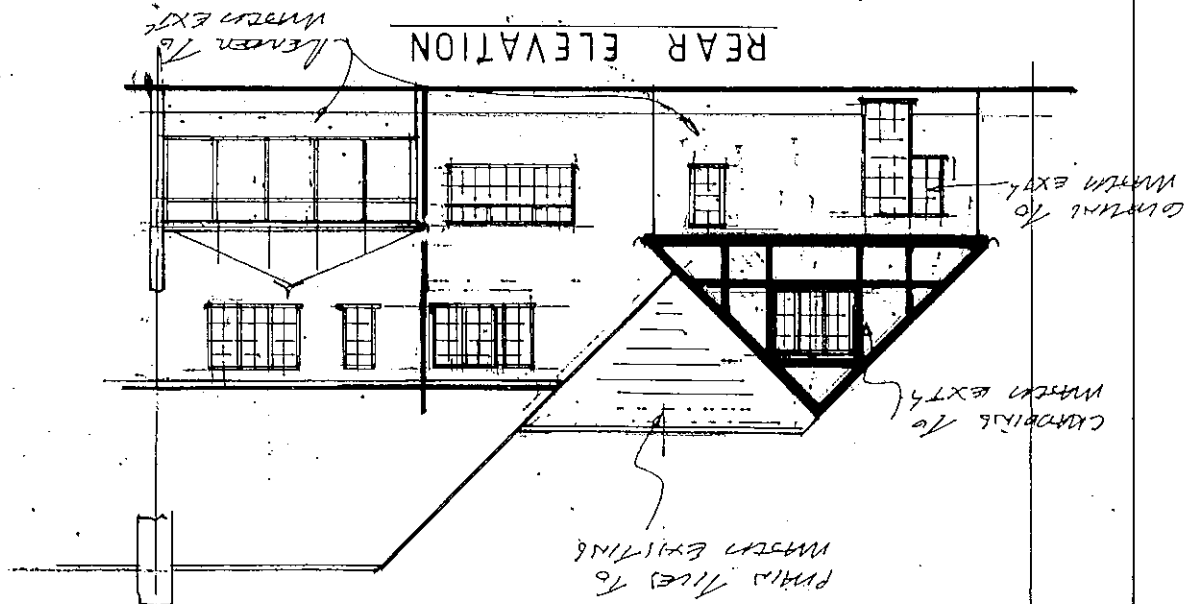

PROPOSED 1ST FLOOR PLAN

10450

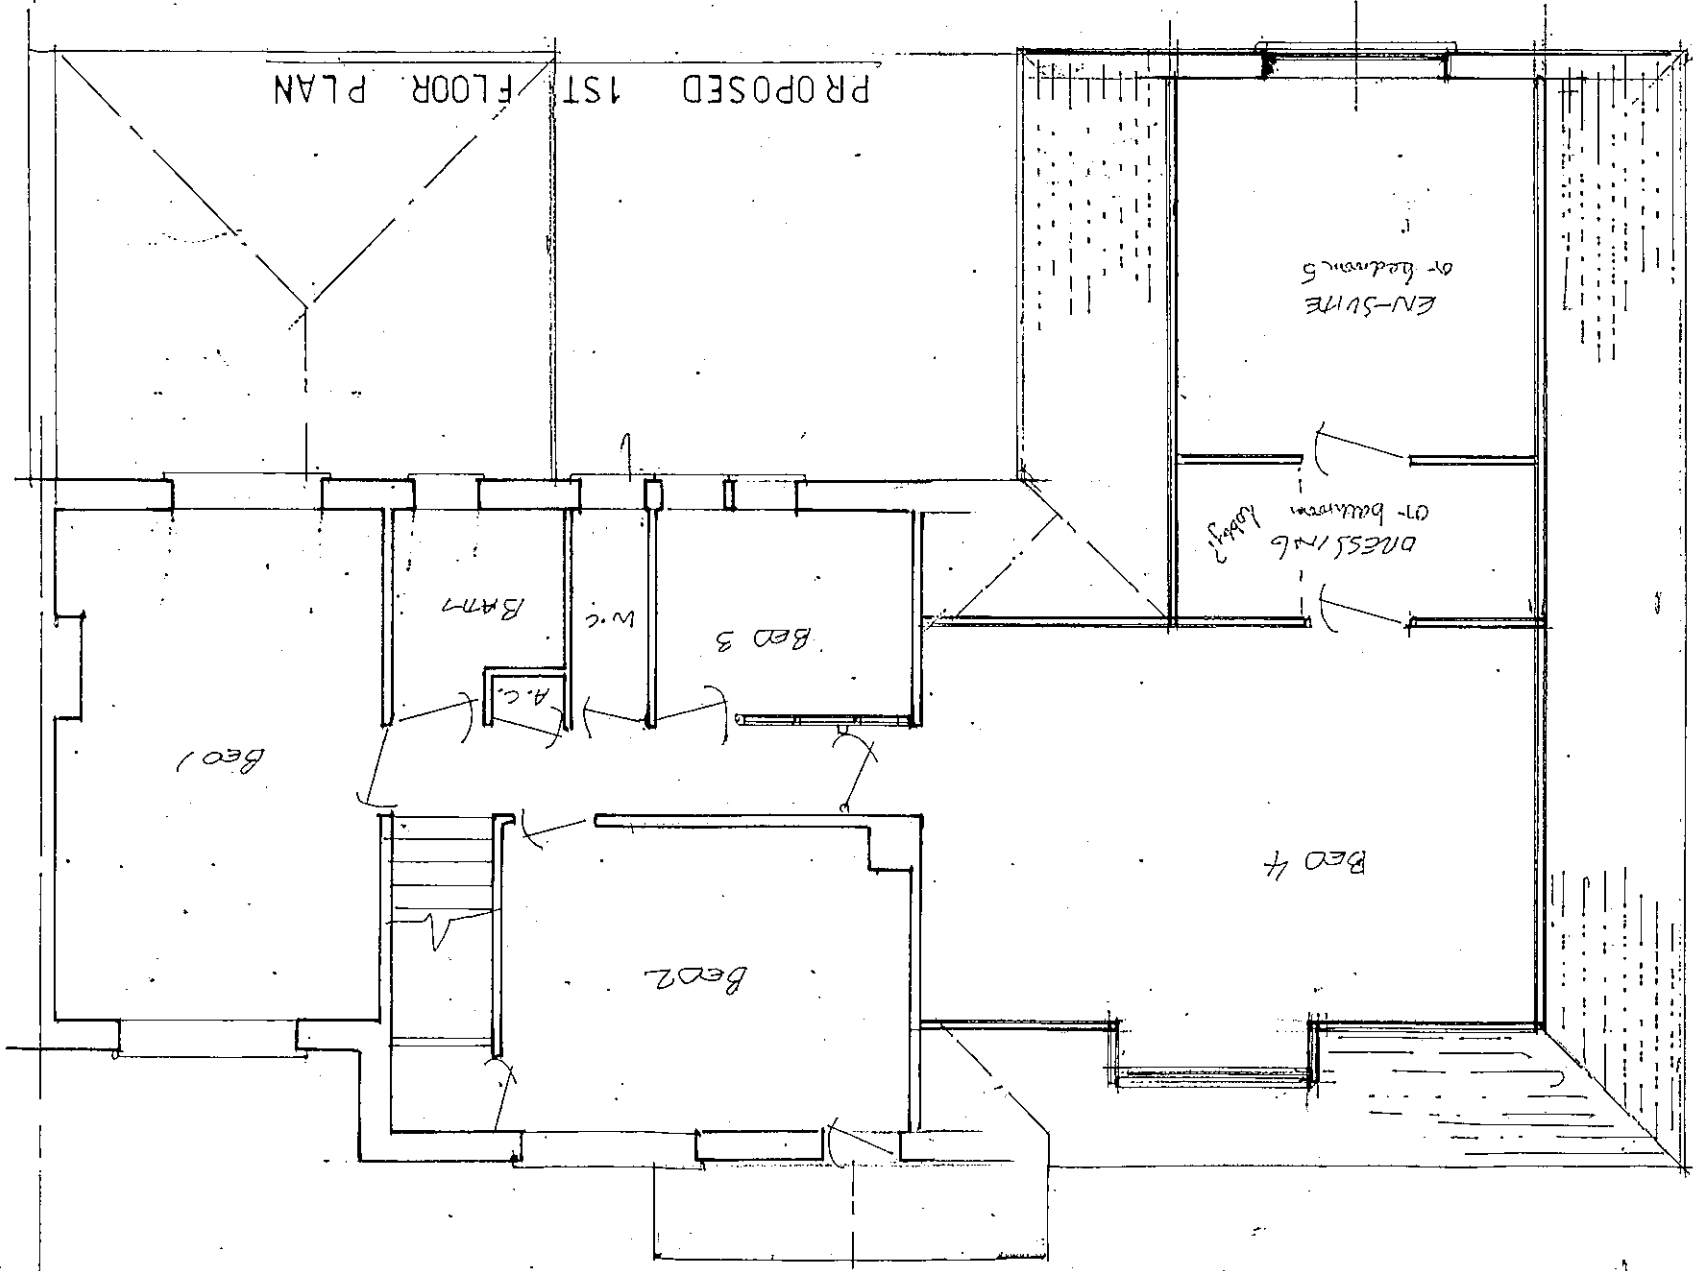

Rev. No. (D/N-W/121)

Date JAN 08 Drawn by [Signature]

Scale 1:50

Drawing Title
26 PENNINGTON RD
SOUTH CARBOR
CR2 - OPS.

Job Title
SIMPLE STAIRS FOR
EXTENSION & REAR
CONSERVATORY.

Client
MR N. WOLSTON

PROPOSED G.F. PLAN

